


3111 Portage Avenue

Winnipeg, Manitoba

Floor Plan

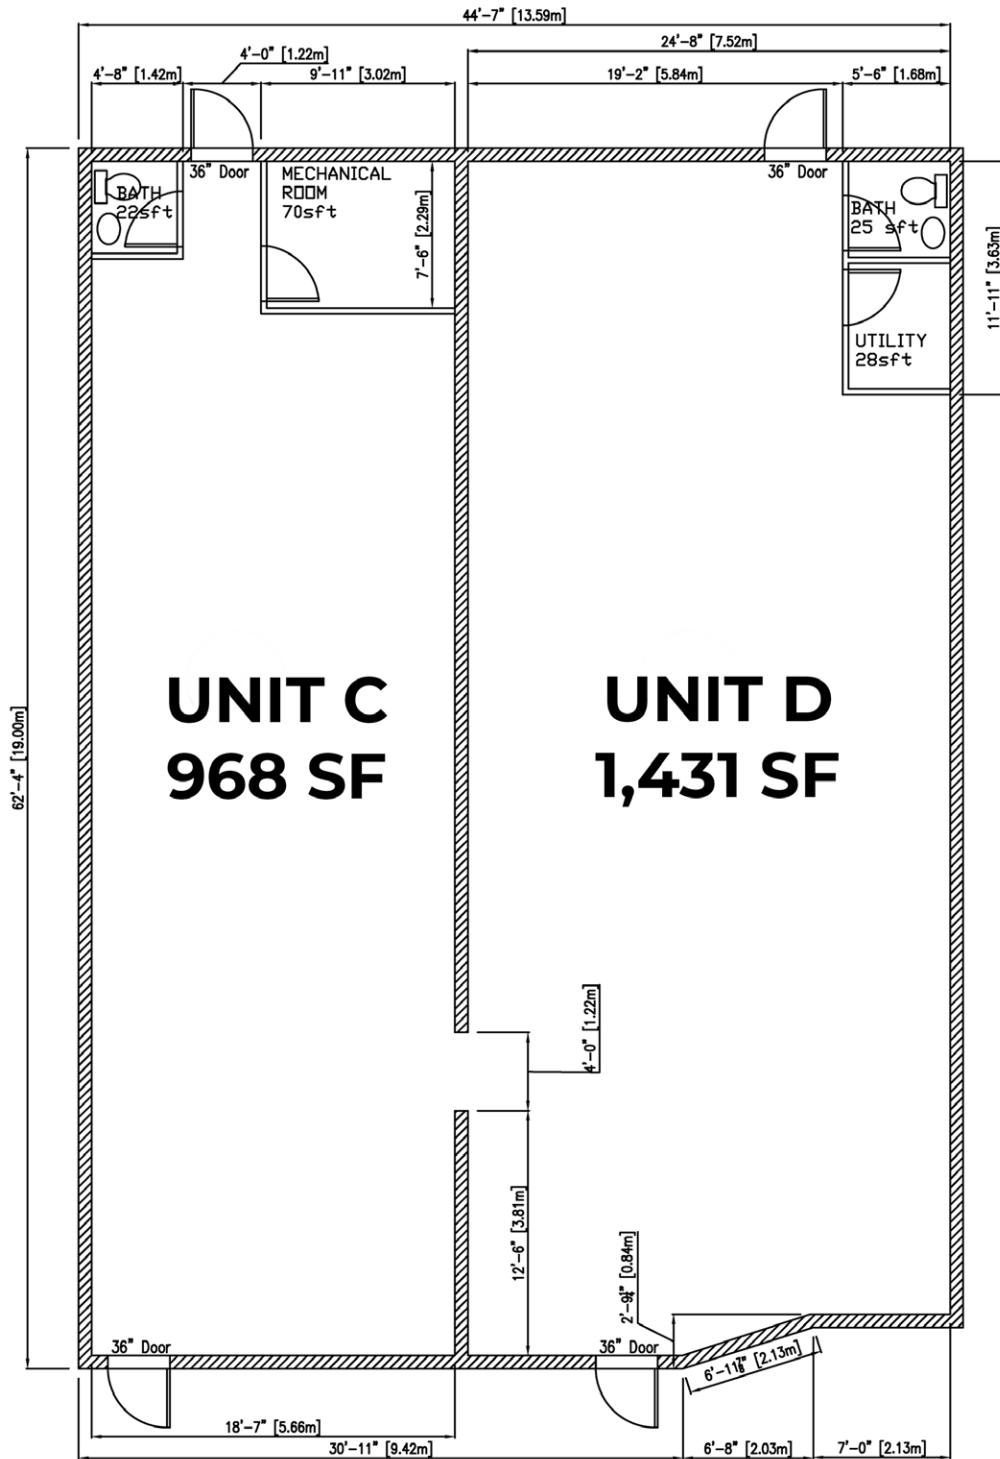

UNIT C
968 SF

UNIT D
1,431 SF

MAIN FLOOR LAYOUT
SCALE: 1/8"=1'-0"



3111 Portage Avenue

Winnipeg, Manitoba

Floor Plan

